




Teil A: Planzeichnung

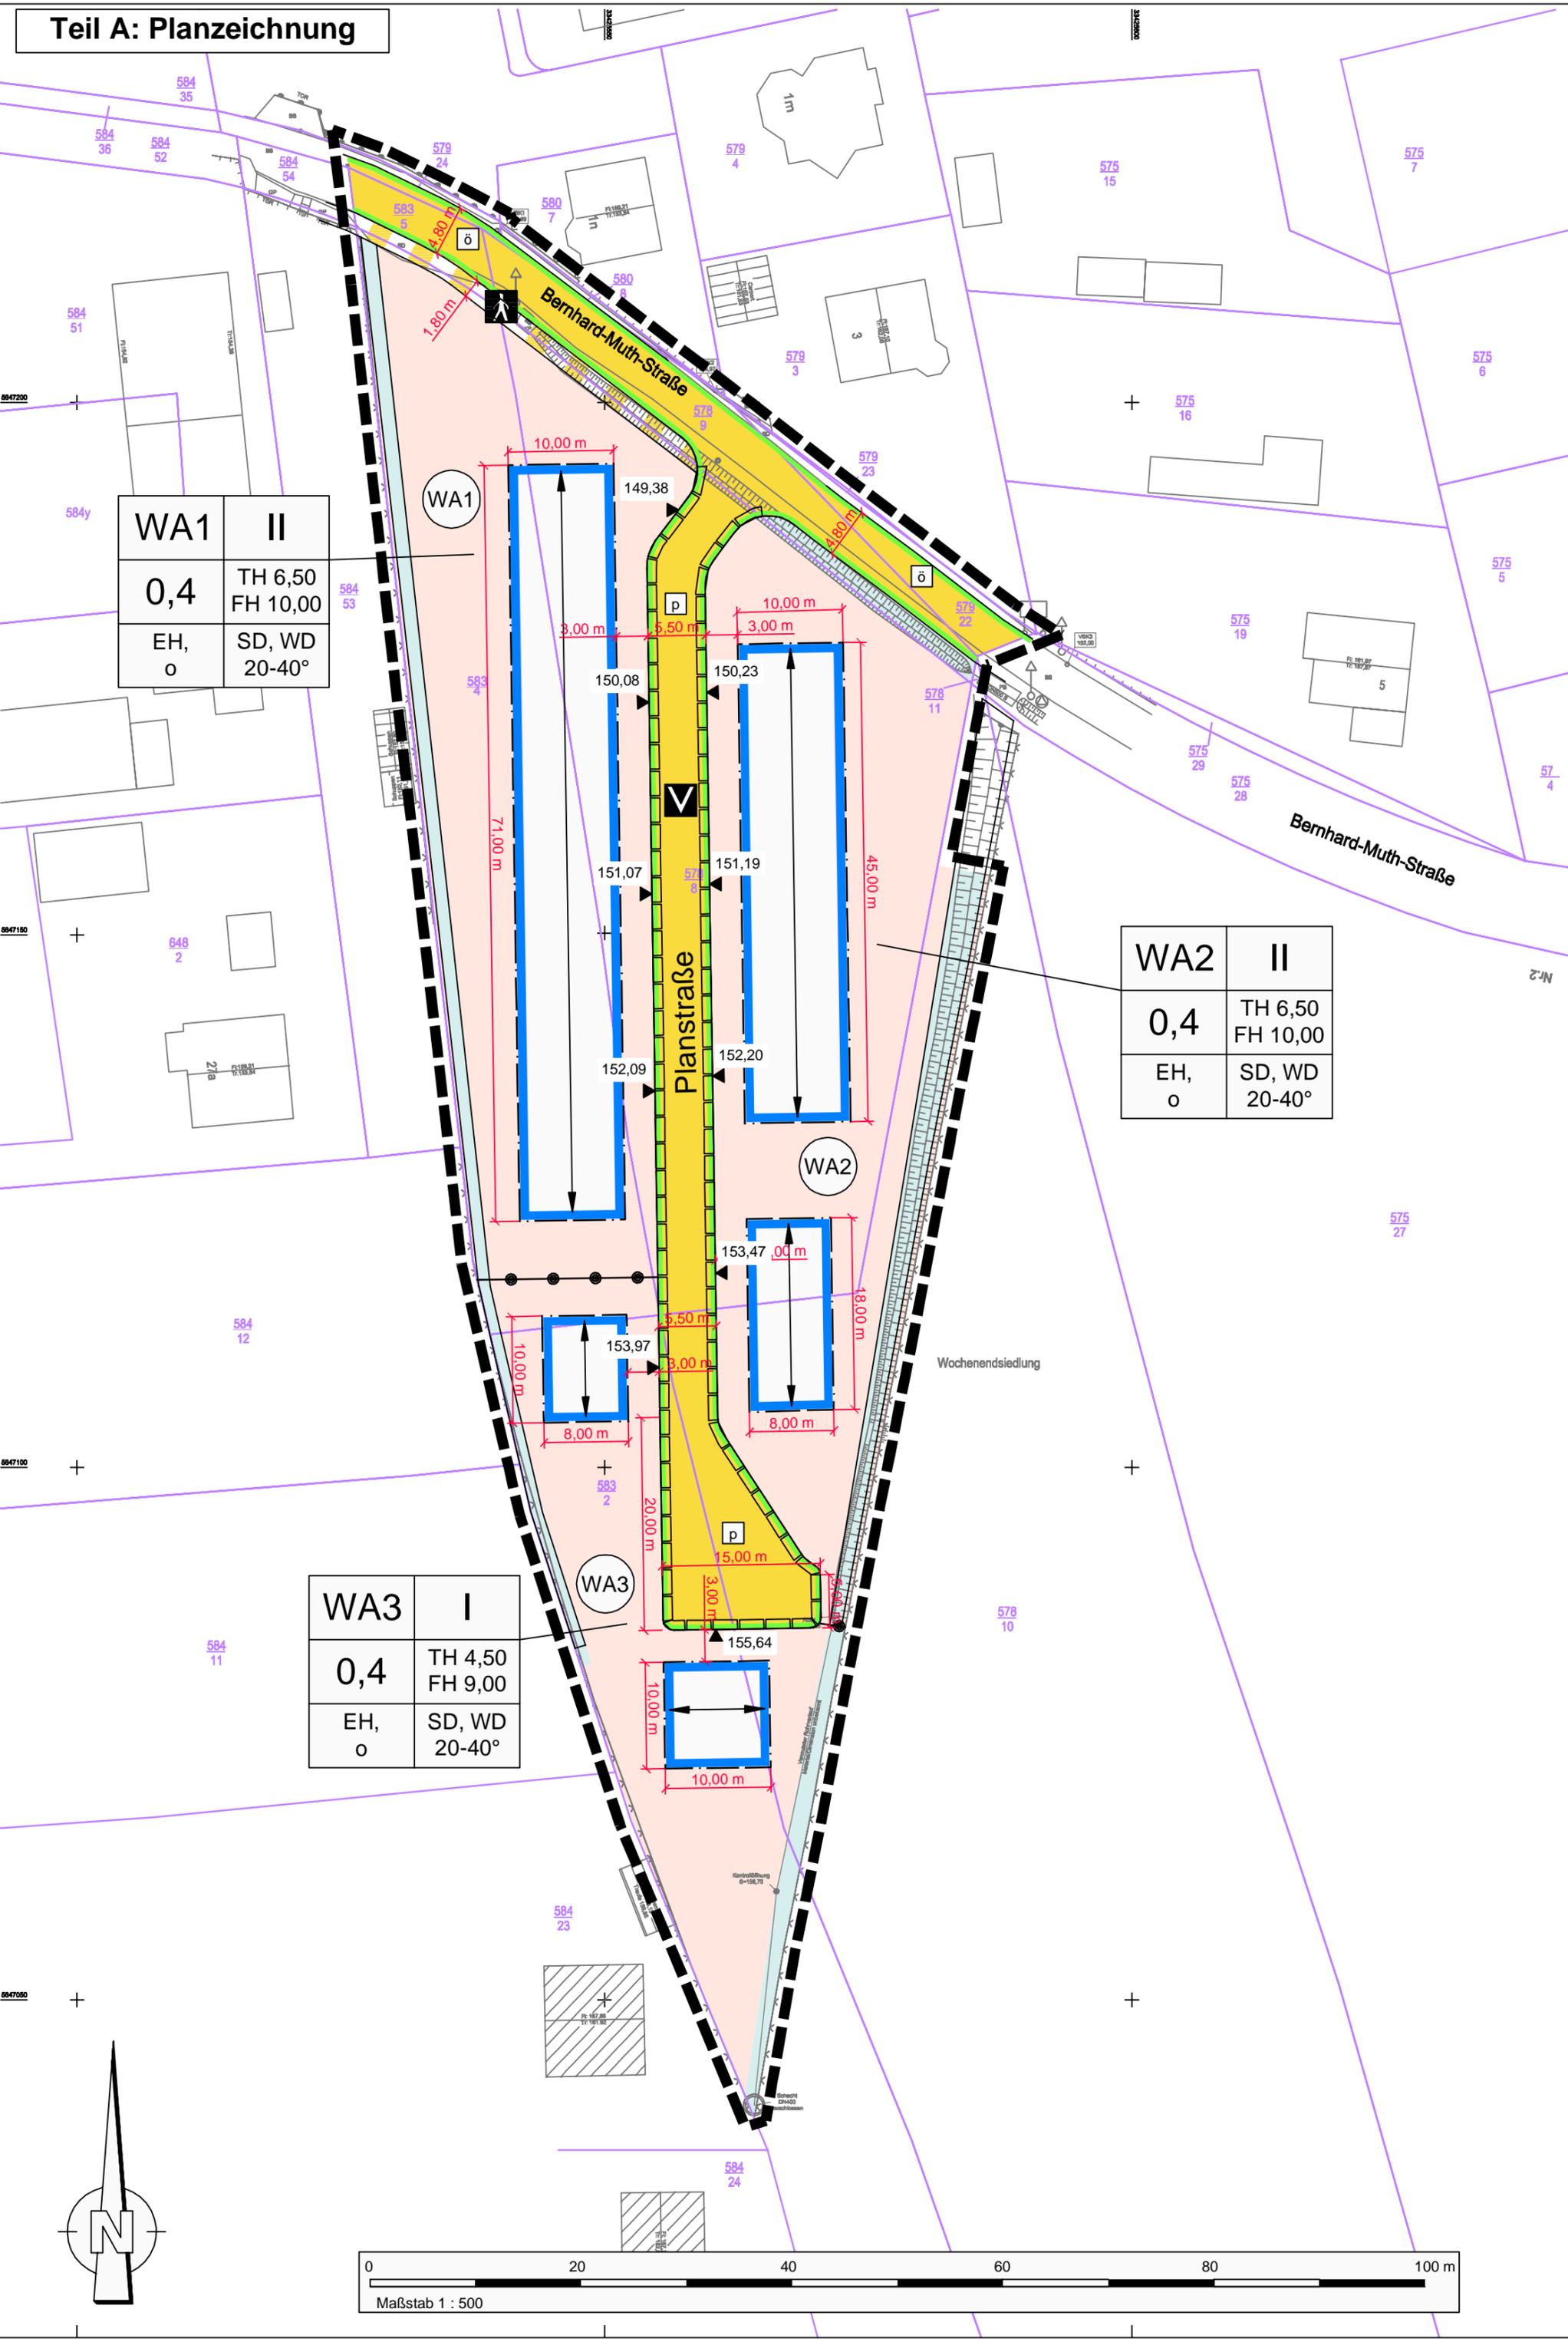

WA1	II
0,4	TH 6,50 FH 10,00
EH, o	SD, WD 20-40°

WA2	II
0,4	TH 6,50 FH 10,00
EH, o	SD, WD 20-40°

WA3	I
0,4	TH 4,50 FH 9,00
EH, o	SD, WD 20-40°

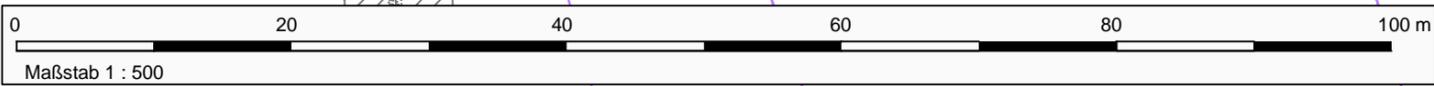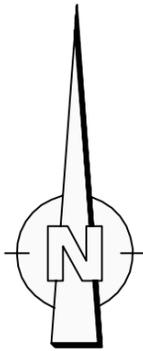

Maßstab 1 : 500